


9. "CALL BEFORE YOU DIG" UNDERGROUND FACILITIES
PROTECTIVE ORGANIZATION TWO FULL WORKING DAYS
BEFORE YOU DIG. 1-800-962-7962.

DATE: 3/02/05	REV. NO. A
JOB NO. 040155	DWG. NO. C-1
SCALE: AS SHOWN	SHEET 1 OF 2

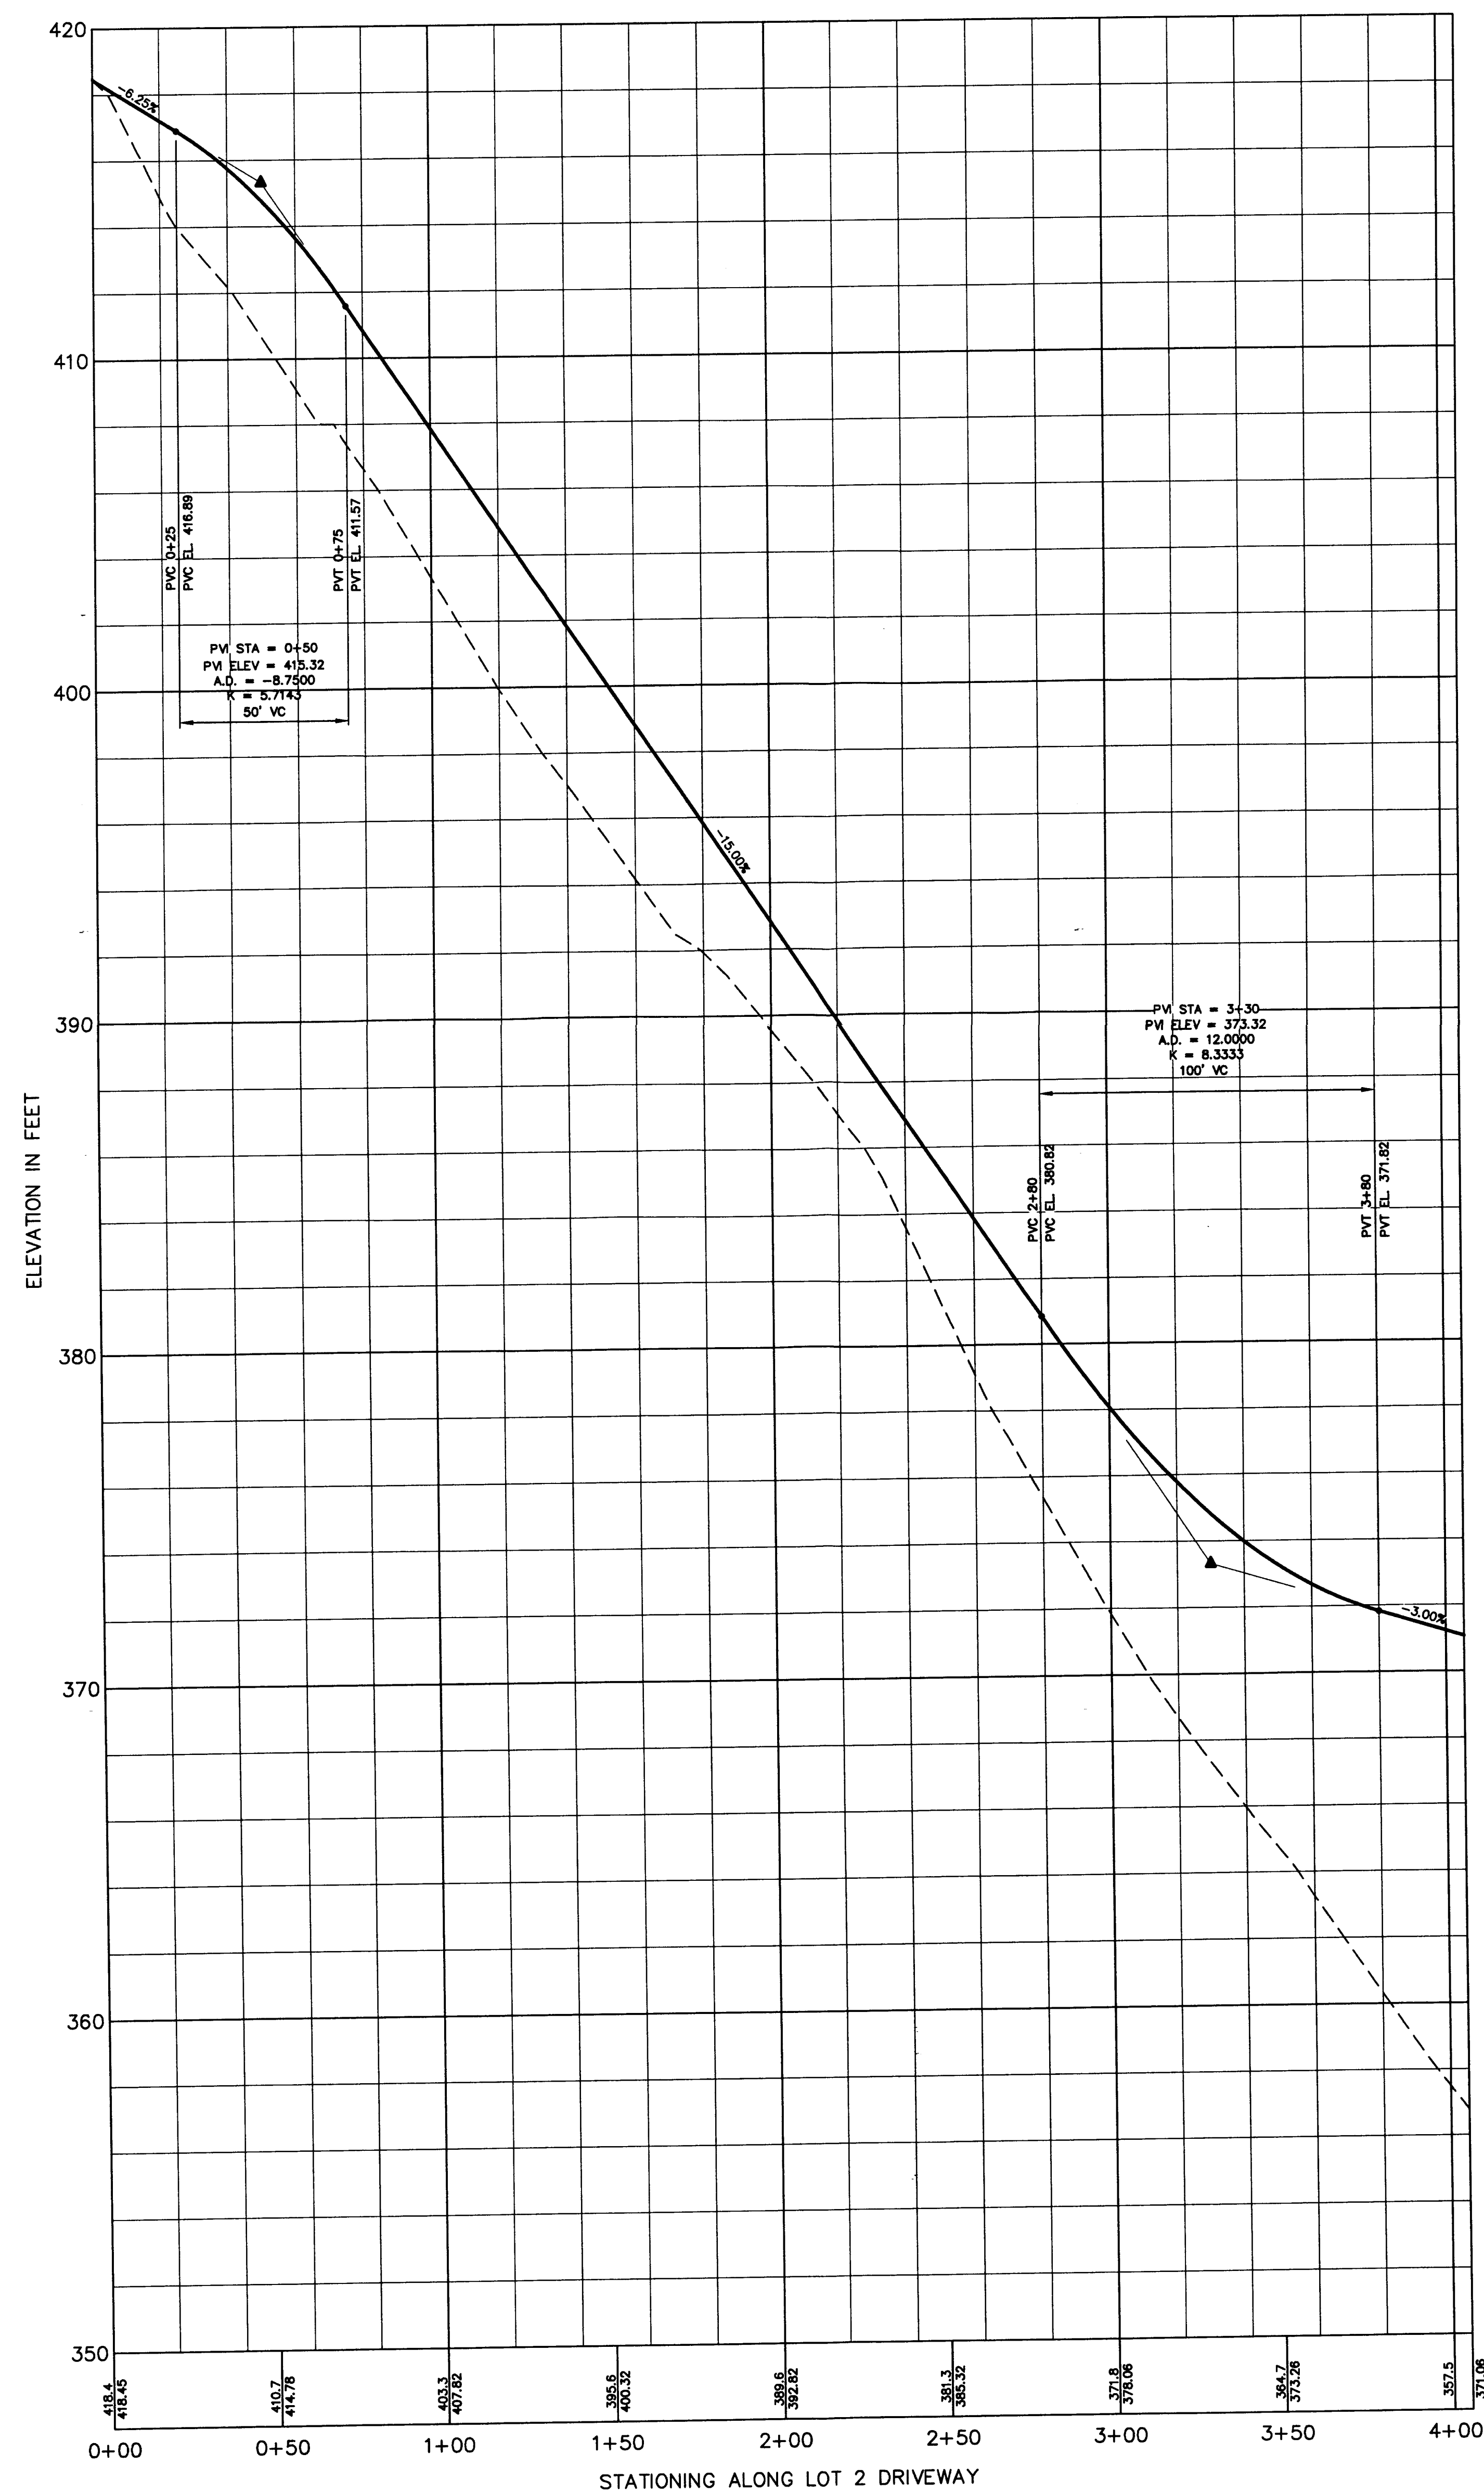

DRIVEWAY PROFILE

SCALE: HORIZ. 1" = 30'
VERT. 1" = 3'

NO.	DATE	REVISION	BY	CK.
A	3/03/05	SUBMITTED FOR PLANNING BOARD REVIEW	BUC	M.S.

Michael J. Sandor
MICHAEL J. SANDOR PE
NY PROFESSIONAL ENGINEER NO. 60445

DRAWN BY: B. CHRISTIE
DEPT. CK. M. SANDOR
DEP. APPR.
COORD. CK.
P.M. APPR.
CLIENT APPR.

MJS ENGINEERING

MJS Engineering PC
281 Greenwich Ave
Goshen, NY 10924
845-291-8650
Fax 845-291-8657

SHEET TITLE:

PROFILE

JOB NAME:

DOUGLAS HIRSCH

TOWN OF NEW WINDSOR, ORANGE COUNTY, NY

THIS PLAN IS INCOMPLETE AND INVALID UNLESS ACCOMPANIED BY BOTH SHEETS

TOWN OF NEW WINDSOR APPROVAL BOX
PROJECT No. 04-1156

DATE: 12/06/04

REV. NO. A

JOB NO.

DWG. NO.

040155

C-2

SCALE:

AS SHOWN

SHEET 2 OF 2